


- LEGEND**
- -PROPERTY BOUNDARY
  - \* 3.60 - FINISHED SURFACE LEVEL
  - ⊙ - SEWER SERVICE - HOUSE CONNECTION POINT

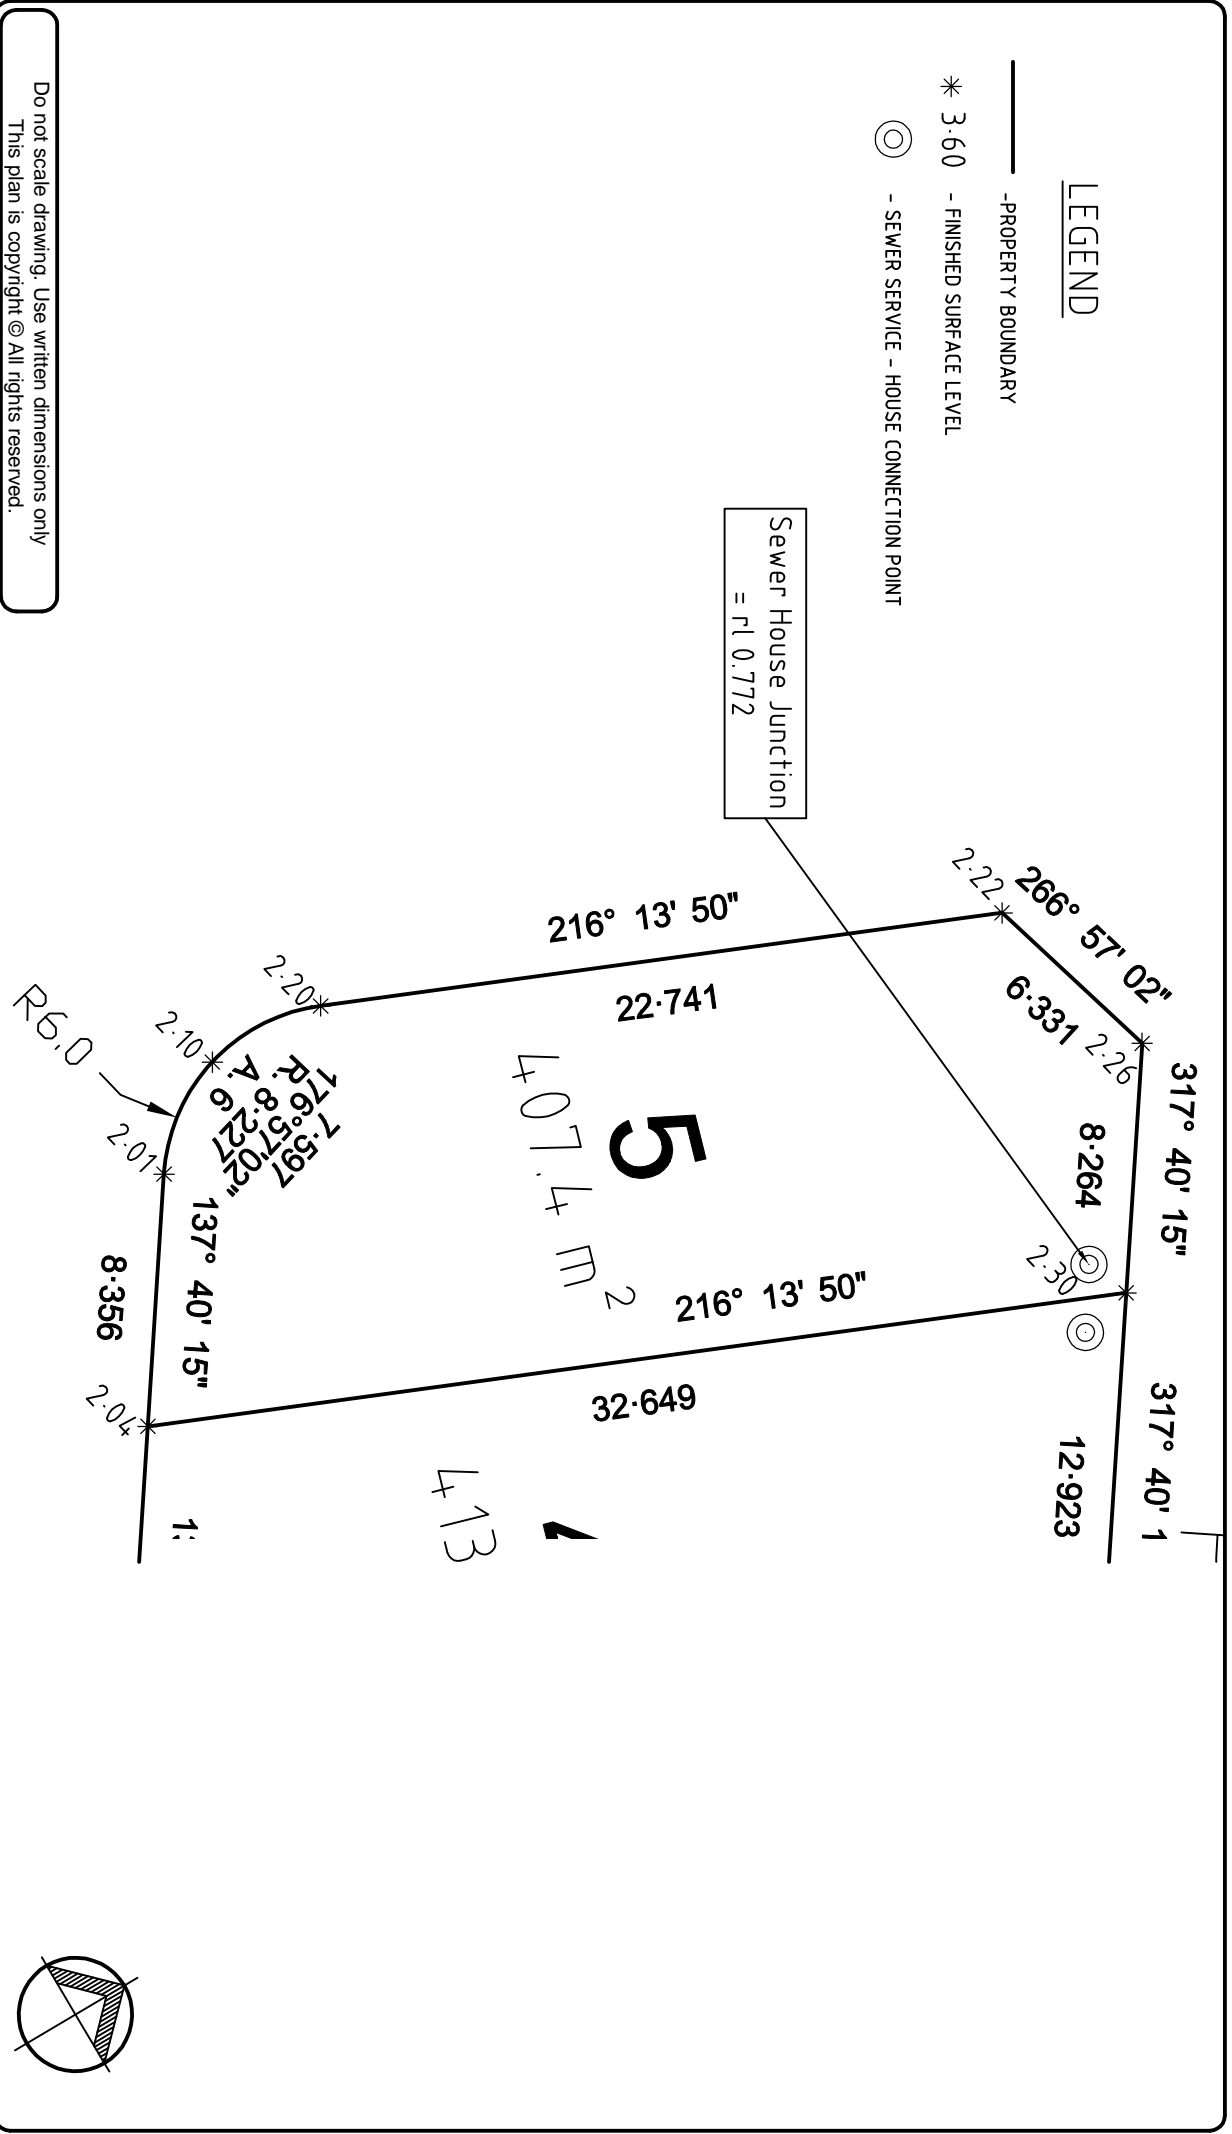

PROJECT:  
**Riveroaks Development**  
 Pacific Highway  
 Ballina  
 Lot 11 DP 1122527

TITLE:  
**Disclose Plan**  
 Lot 5

CLIENT:  
**Rayshield Pty. Ltd.**

**ARDILL PAYNE & PARTNERS**  
 Consulting Civil and Structural Engineers  
 Project Managers Town Planners & Surveyors

79 Tamar Street  
 P.O. Box 20  
 BALLINA NSW 2478

Ph. 02 6686 3280  
 Fax. 02 6686 7920  
 Email: info@ardillpayne.com.au  
 Website: www.ardillpayne.com.au

Scale at A4	1:250	Datum	AHD
Design	APP	Date	2010-04-08
Drawn	MAM	File	6607-DISC PLAN
Dwg No.	6607	Job No.	DSP5

