


LEGEND

- -PROPERTY BOUNDARY
- - -EASEMENT FOR SEWER SERVICE - 10m WIDE.
RESTRICTION ON USE - 10m WIDE.
- * 3-60 - FINISHED SURFACE LEVEL
- ⊙ - SEWER SERVICE - HOUSE CONNECTION POINT

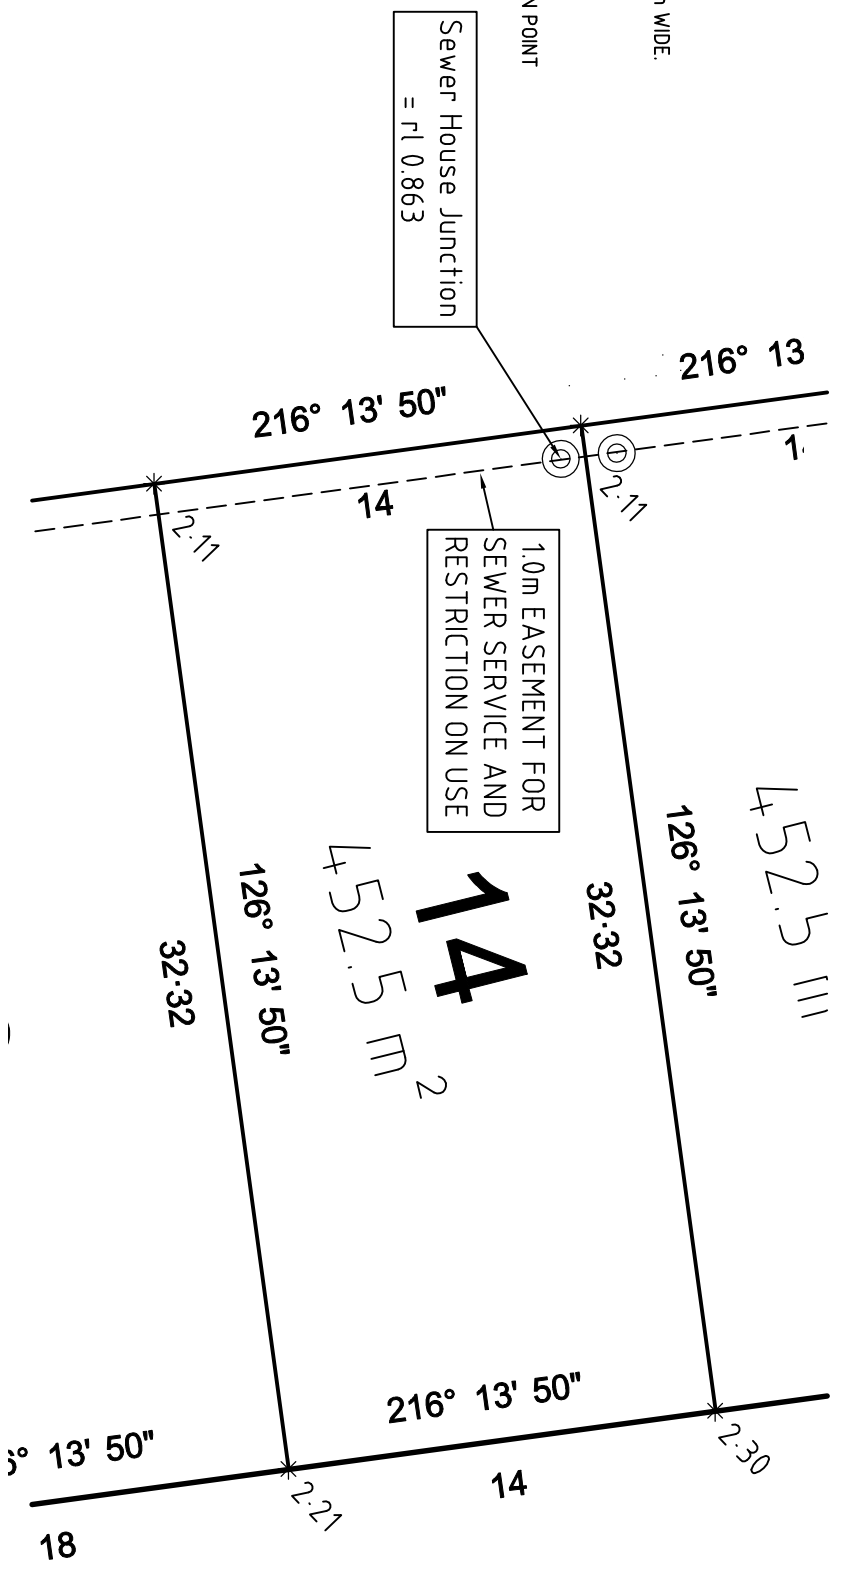

Do not scale drawing. Use written dimensions only
This plan is copyright © All rights reserved.

PROJECT:
Riveroaks Development
Pacific Highway
Ballina
Lot 11 DP 1122527

TITLE:
Disclose Plan
Lot 14

CLIENT:
Rayshield Pty. Ltd.

ARDILL PAYNE & PARTNERS
Consulting Civil and Structural Engineers
Project Managers Town Planners & Surveyors

79 Tamar Street
P. O. Box 20
BALLINA NSW 2478

Ph. 02 6686 3280
Fax 02 6686 7920
Email: info@ardillpayne.com.au
Website: www.ardillpayne.com.au

Scale at A4	1:250	Datum	AHD
Design	APP	Date	2010-04-08
Drawn	MAM	File	6607-DISC PLAN
Dwg No.	6607	Job No.	DSP14

